




111 GORDON ROAD
 FALLS CHURCH, VA 22046
 703 533-1111 OFC
 703 538-7728 FAX
 dixiesheetmetalworks.com

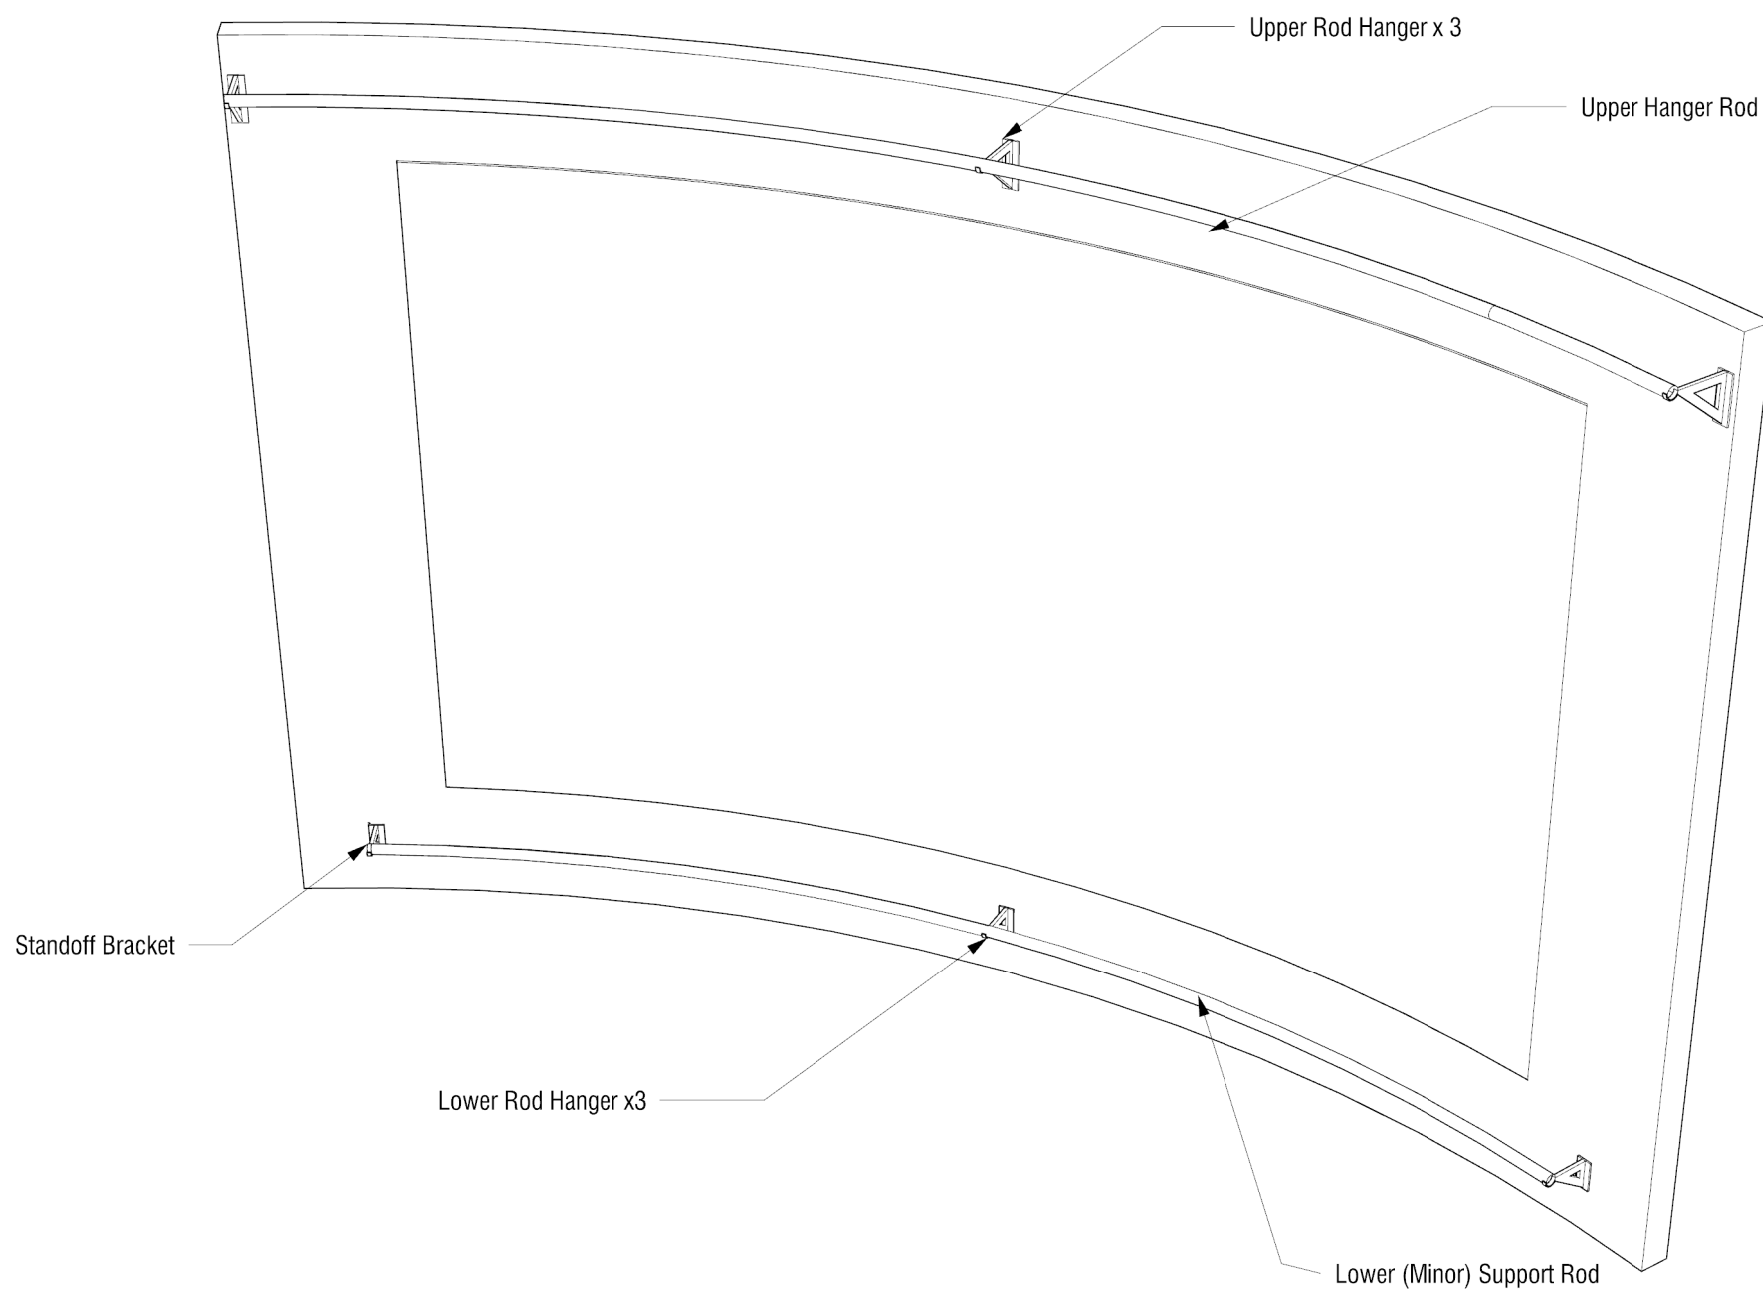

Overall Axon View

General Notes:

1. Material - Brass
2. All Dimensions - V.I.F.
3. Anchors TBD.

CONFIDENTIALITY NOTICE: The materials contained herein (including all attachments) are private and confidential, and the property of Dixie Sheet Metal Works, Inc. The information contained in the materials is privileged and intended only for the use of the named addressee(s). Any unauthorized disclosure, copying, or distribution, or the taking of any action with the contents of this material is strictly prohibited without the express written consent of Dixie Sheet Metal Works, Inc.

© Dixie Sheet Metal Works, Inc. 2017

Client: Olin Consrevation

Address:

Architect:

Contractor:

Item: Curtain Rod

Reference Mark
Plan Elevation

Area: Mural

Reference Mark
Plan Section

Drawn By: JPM

Checked By:

Revision

Revision By:

Finish Group

Drawing Scale: NTS

Reference Mark
Section

Revision: R-B_171115

Note

Job Number:

Item Number
Drawing Number

Date: 10/31/2017

Drawing Number:

A1




111 GORDON ROAD
 FALLS CHURCH, VA 22046
 703 533-1111 OFC
 703 538-7728 FAX
 dixiesheetmetalworks.com

General Notes:

1. Material - Brass
2. All Dimensions - V.I.F.
3. Anchors TBD.

CONFIDENTIALITY NOTICE: The materials contained herein (including all attachments) are private and confidential, and the property of Dixie Sheet Metal Works, Inc. The information contained in the materials is privileged and intended only for the use of the named addressee(s). Any unauthorized disclosure, copying, or distribution, or the taking of any action with the contents of this material is strictly prohibited without the express written consent of Dixie Sheet Metal Works, Inc.

© Dixie Sheet Metal Works, Inc. 2017

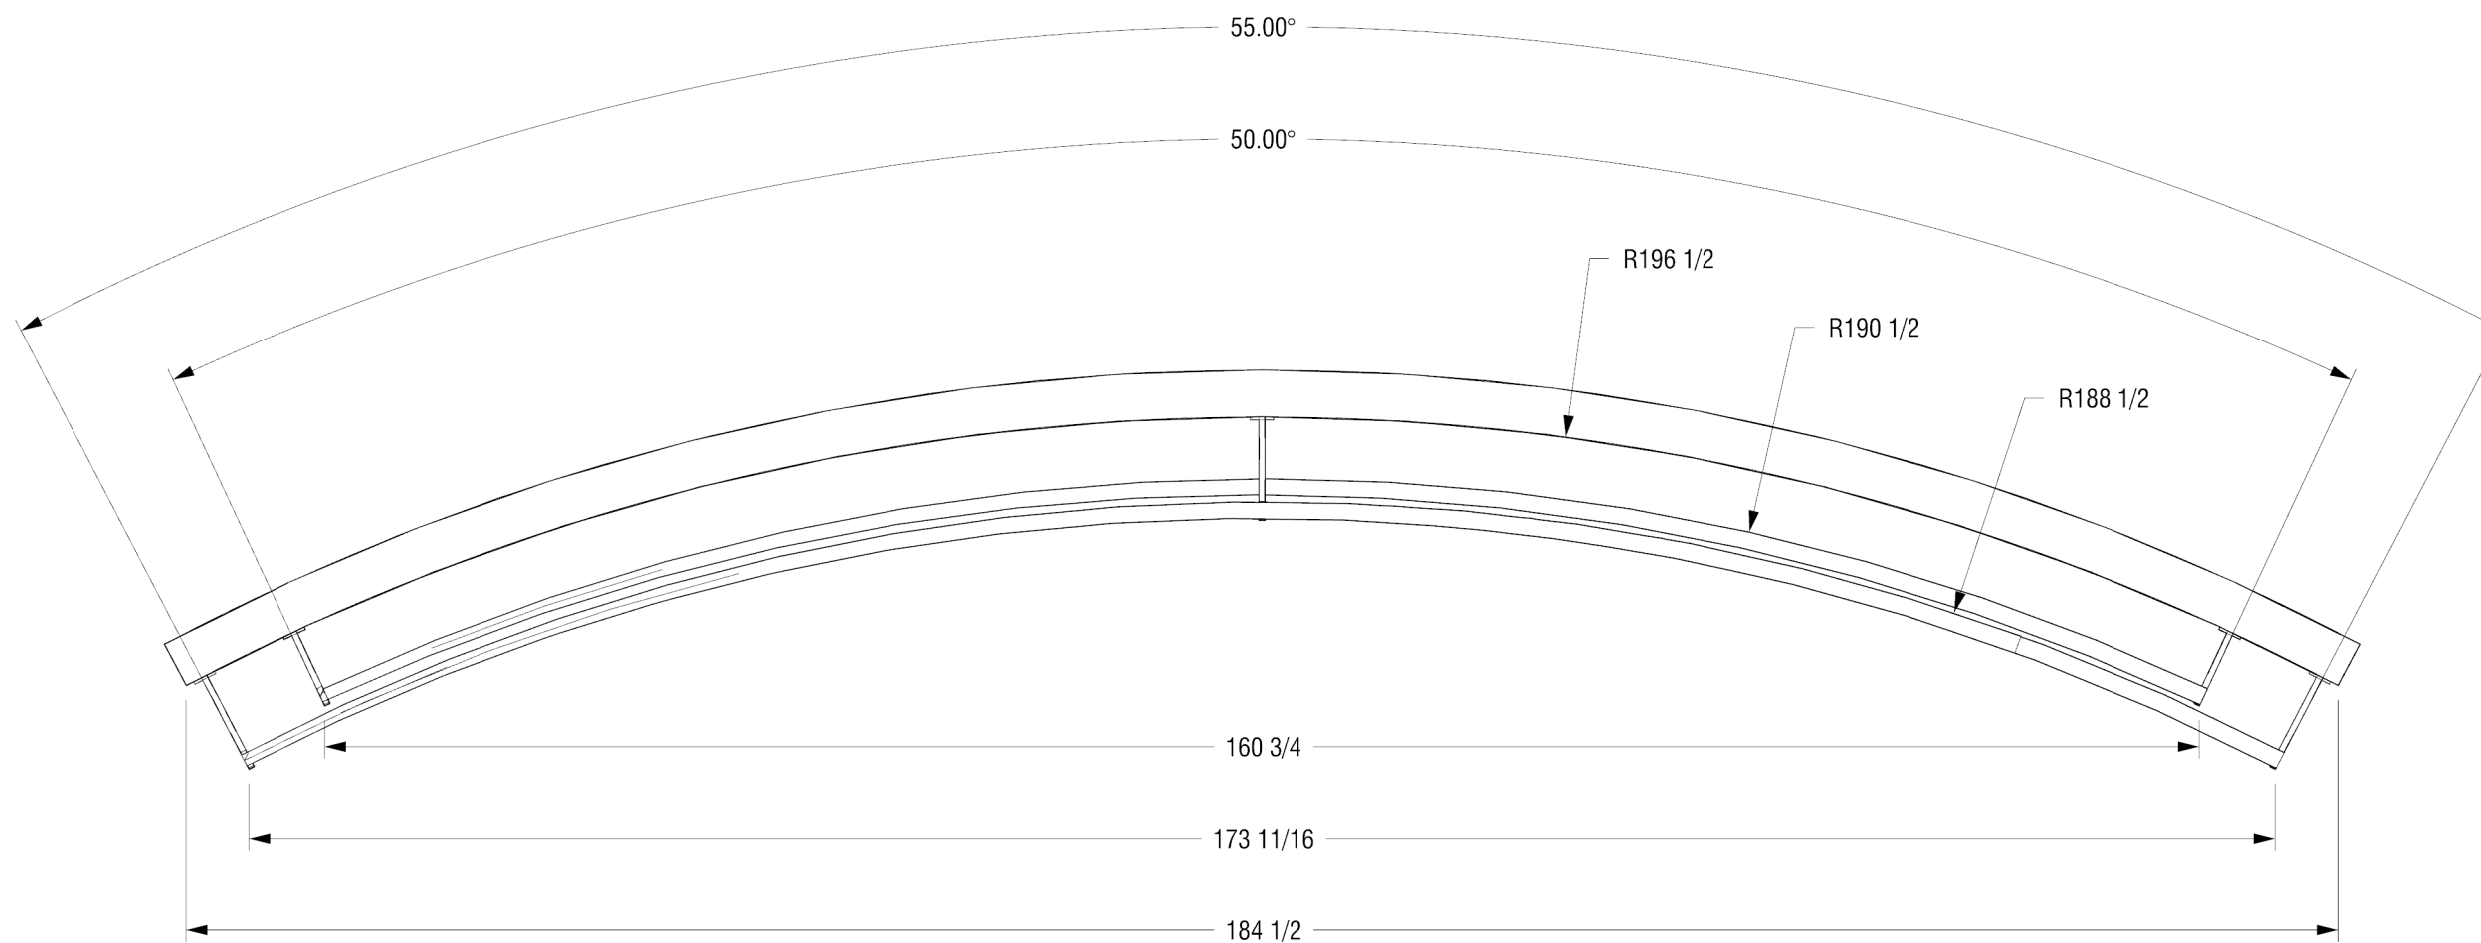

Plan

Client: Olin Consrevation

Address:

Architect:

Contractor:

Item: Curtain Rod

Reference Mark
Plan Elevation

Area: Mural

Reference Mark
Plan Section

Drawn By: JPM

Checked By:

Revision

Revision By:

Finish Group

Drawing Scale: NTS

Reference Mark
Section

Revision: R-B_171115

Note

Job Number:

Item Number
Drawing Number


Date: 10/31/2017

Drawing Number:

A2



111 GORDON ROAD
 FALLS CHURCH, VA 22046
 703 533-1111 OFC
 703 538-7728 FAX
 dixiesheetmetalworks.com

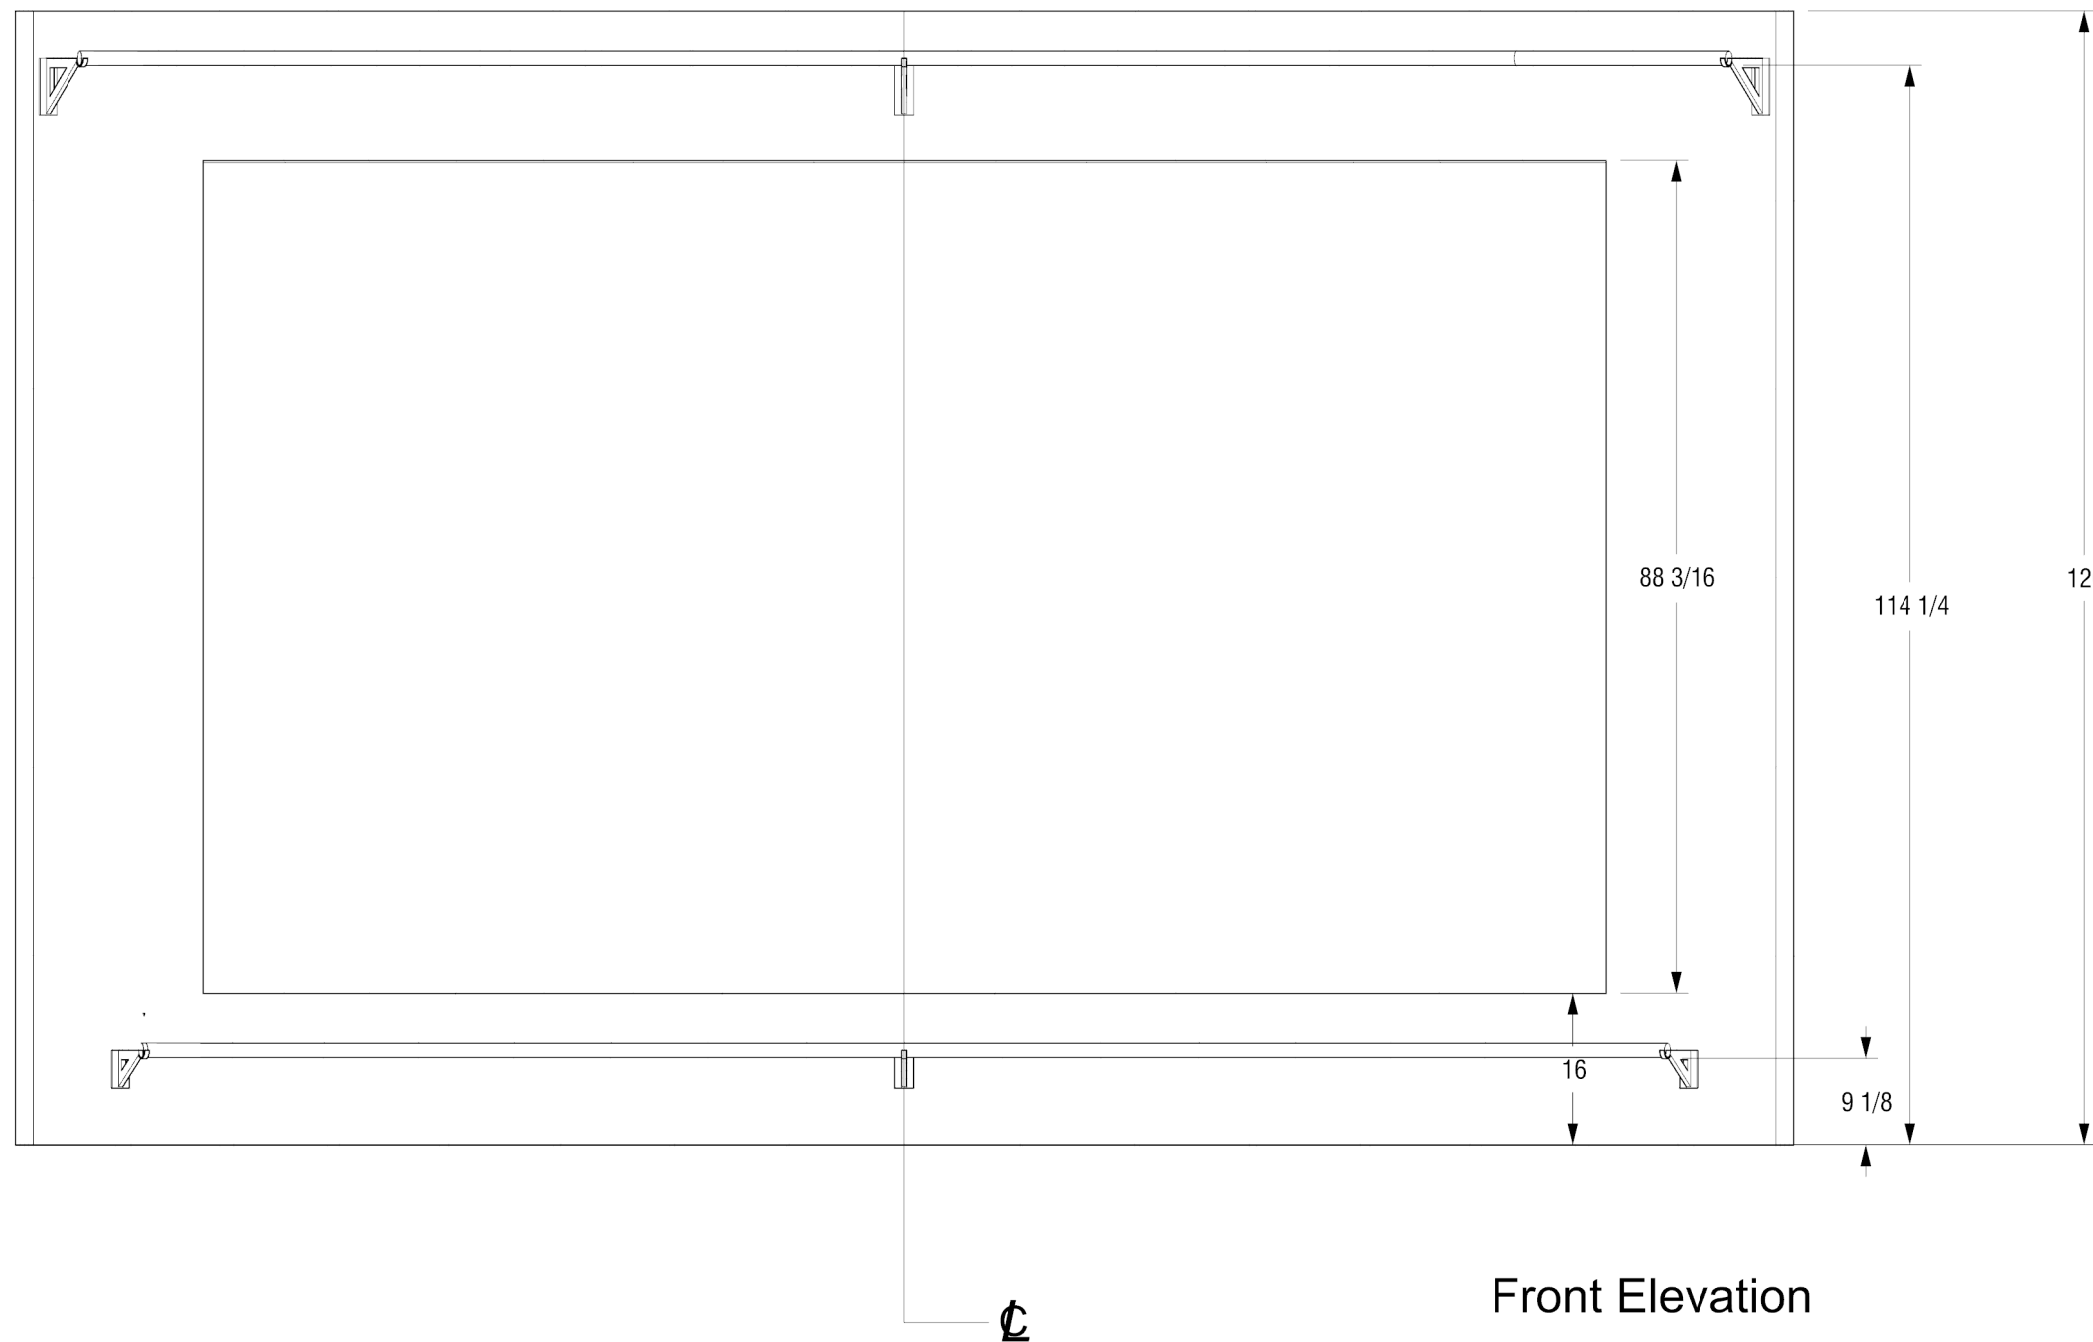

General Notes:

1. Material - Brass
2. All Dimensions - V.I.F.
3. Anchors TBD.

CONFIDENTIALITY NOTICE: The materials contained herein (including all attachments) are private and confidential, and the property of Dixie Sheet Metal Works, Inc. The information contained in the materials is privileged and intended only for the use of the named addressee(s). Any unauthorized disclosure, copying, or distribution, or the taking of any action with the contents of this material is strictly prohibited without the express written consent of Dixie Sheet Metal Works, Inc.

© Dixie Sheet Metal Works, Inc. 2017

Client: Olin Consrevation

Address:

Architect:

Contractor:

Item: Curtain Rod

Reference Mark
Plan Elevation

Area: Mural

Reference Mark
Plan Section

Drawn By: JPM

Checked By:

Revision

Revision By:

Finish Group

Drawing Scale: NTS

Reference Mark
Section

Revision: R-B_171115

Note

Job Number:

Item Number
Drawing Number

Date: 10/31/2017

Drawing Number:

A3



111 GORDON ROAD
 FALLS CHURCH, VA 22046
 703 533-1111 OFC
 703 538-7728 FAX
 dixiesheetmetalworks.com

General Notes:

1. Material - Brass
2. All Dimensions - V.I.F.
3. Anchors TBD.

CONFIDENTIALITY NOTICE: The materials contained herein (including all attachments) are private and confidential, and the property of Dixie Sheet Metal Works, Inc. The information contained in the materials is privileged and intended only for the use of the named addressee(s). Any unauthorized disclosure, copying, or distribution, or the taking of any action with the contents of this material is strictly prohibited without the express written consent of Dixie Sheet Metal Works, Inc.

© Dixie Sheet Metal Works, Inc. 2017

Client: Olin Conservation

Address:

Architect:


Contractor:

Item: Curtain Rod	Reference Mark Plan Elevation
Area: Mural	Reference Mark Plan Section
Drawn By: JPM	Revision
Checked By:	Finish Group
Revision By:	Reference Mark Section
Drawing Scale: NTS	Note
Revision: R-B_171115	Item Number Drawing Number


Job Number: **Drawing Number:**

A4

Date: 10/31/2017

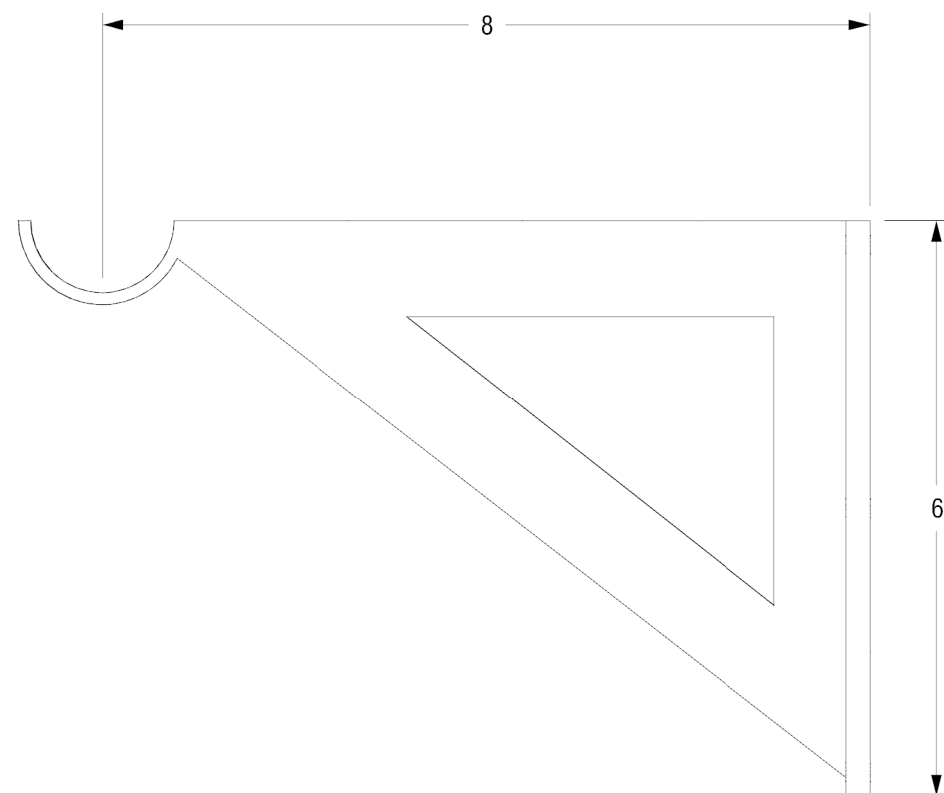

Top Bracket - Side Elevation

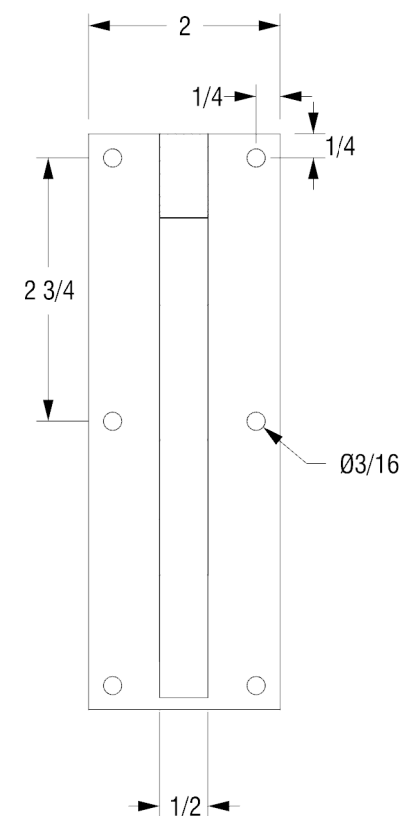

Top Bracket - Front Elevation




111 GORDON ROAD
 FALLS CHURCH, VA 22046
 703 533-1111 OFC
 703 538-7728 FAX
 dixiesheetmetalworks.com

General Notes:


1. Material - Brass
2. All Dimensions - V.I.F.
3. Anchors TBD.

CONFIDENTIALITY NOTICE: The materials contained herein (including all attachments) are private and confidential, and the property of Dixie Sheet Metal Works, Inc. The information contained in the materials is privileged and intended only for the use of the named addressee(s). Any unauthorized disclosure, copying, or distribution, or the taking of any action with the contents of this material is strictly prohibited without the express written consent of Dixie Sheet Metal Works, Inc.

© Dixie Sheet Metal Works, Inc. 2017

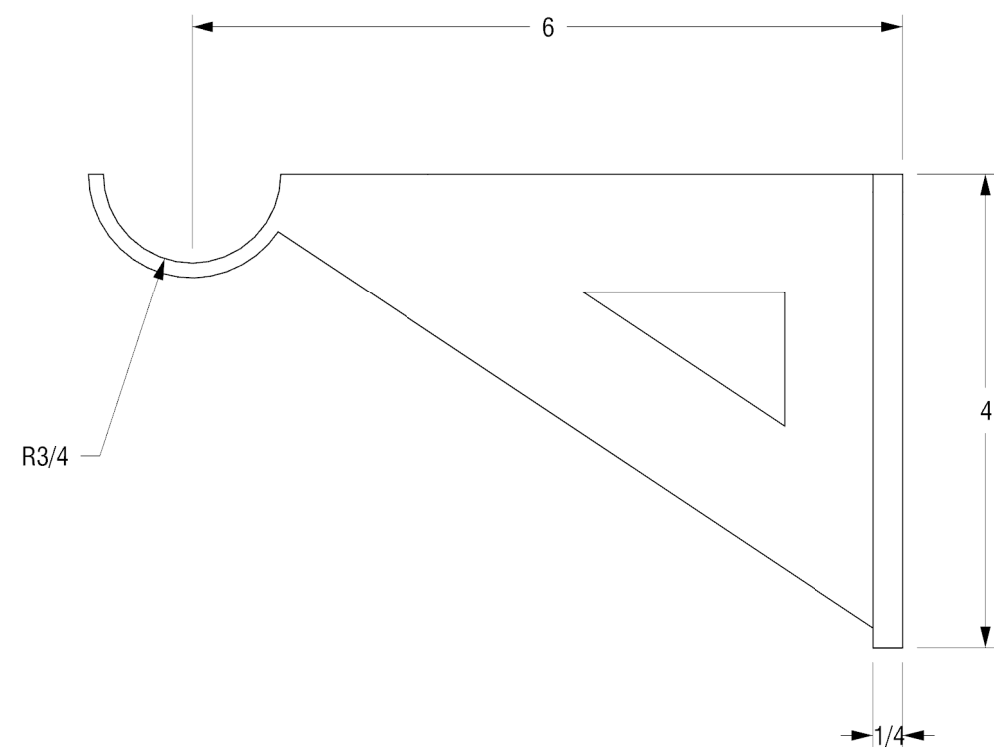

Bottom Bracket - Side Elevation

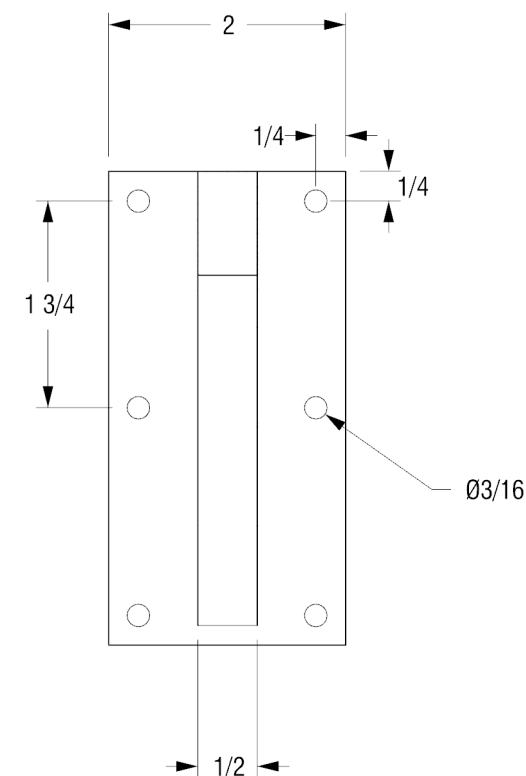

Bottom Bracket - Front Elevation

Client: Olin Consrevation

Address:

Architect:

Contractor:

Item: Curtain Rod

Reference Mark
Plan Elevation

Area: Mural

Reference Mark
Plan Section

Drawn By: JPM

Checked By:

Revision

Revision By:

1 Finish Group

Drawing Scale: NTS

Reference Mark
Section

Revision: R-B_171115

1 Note

Job Number:

1 Item Number
Drawing Number

Drawing Number:

A5

Date: 10/31/2017